


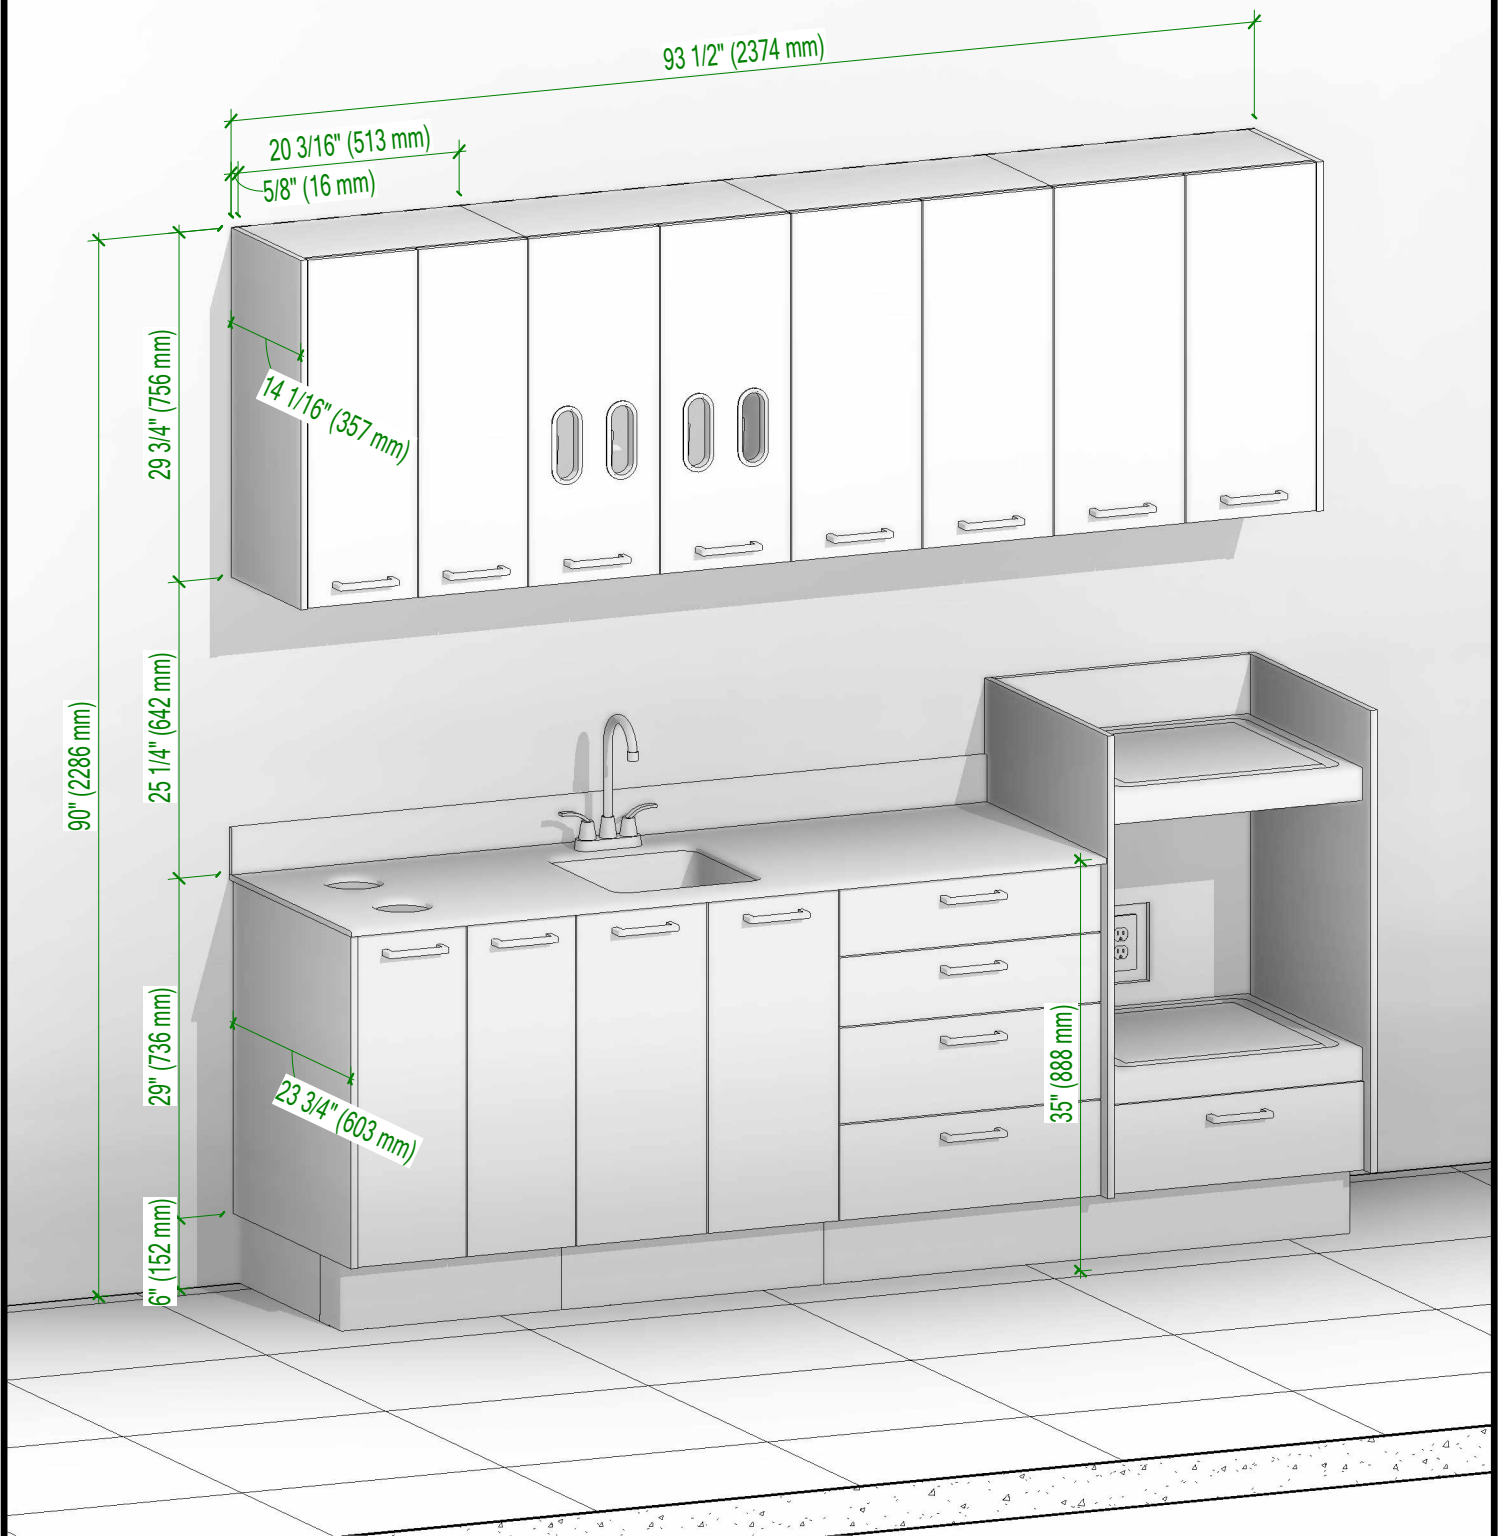

Sales Drawing

Prepared for: Nova Solutions Inc.



NOVA Solutions Inc.
217-342-7070
sales@novasolutionsinc.com

LINEA


Project	STERILIZATION CENTER
Item #	ALSTR 00185
Drawn by: Justin Martin	Date: 02/19/25

S-1

Rev: I

Utilities		
Mark	Description	Qty
H	Hot Water Supply	1
C	Cold Water Supply	1
D	Sanitary DWV	1

Backers	
Description	Length
2x6 Backer	7' - 9 9/32"
2x6 Backer	7' - 9 9/32"
	15' - 6 9/16"

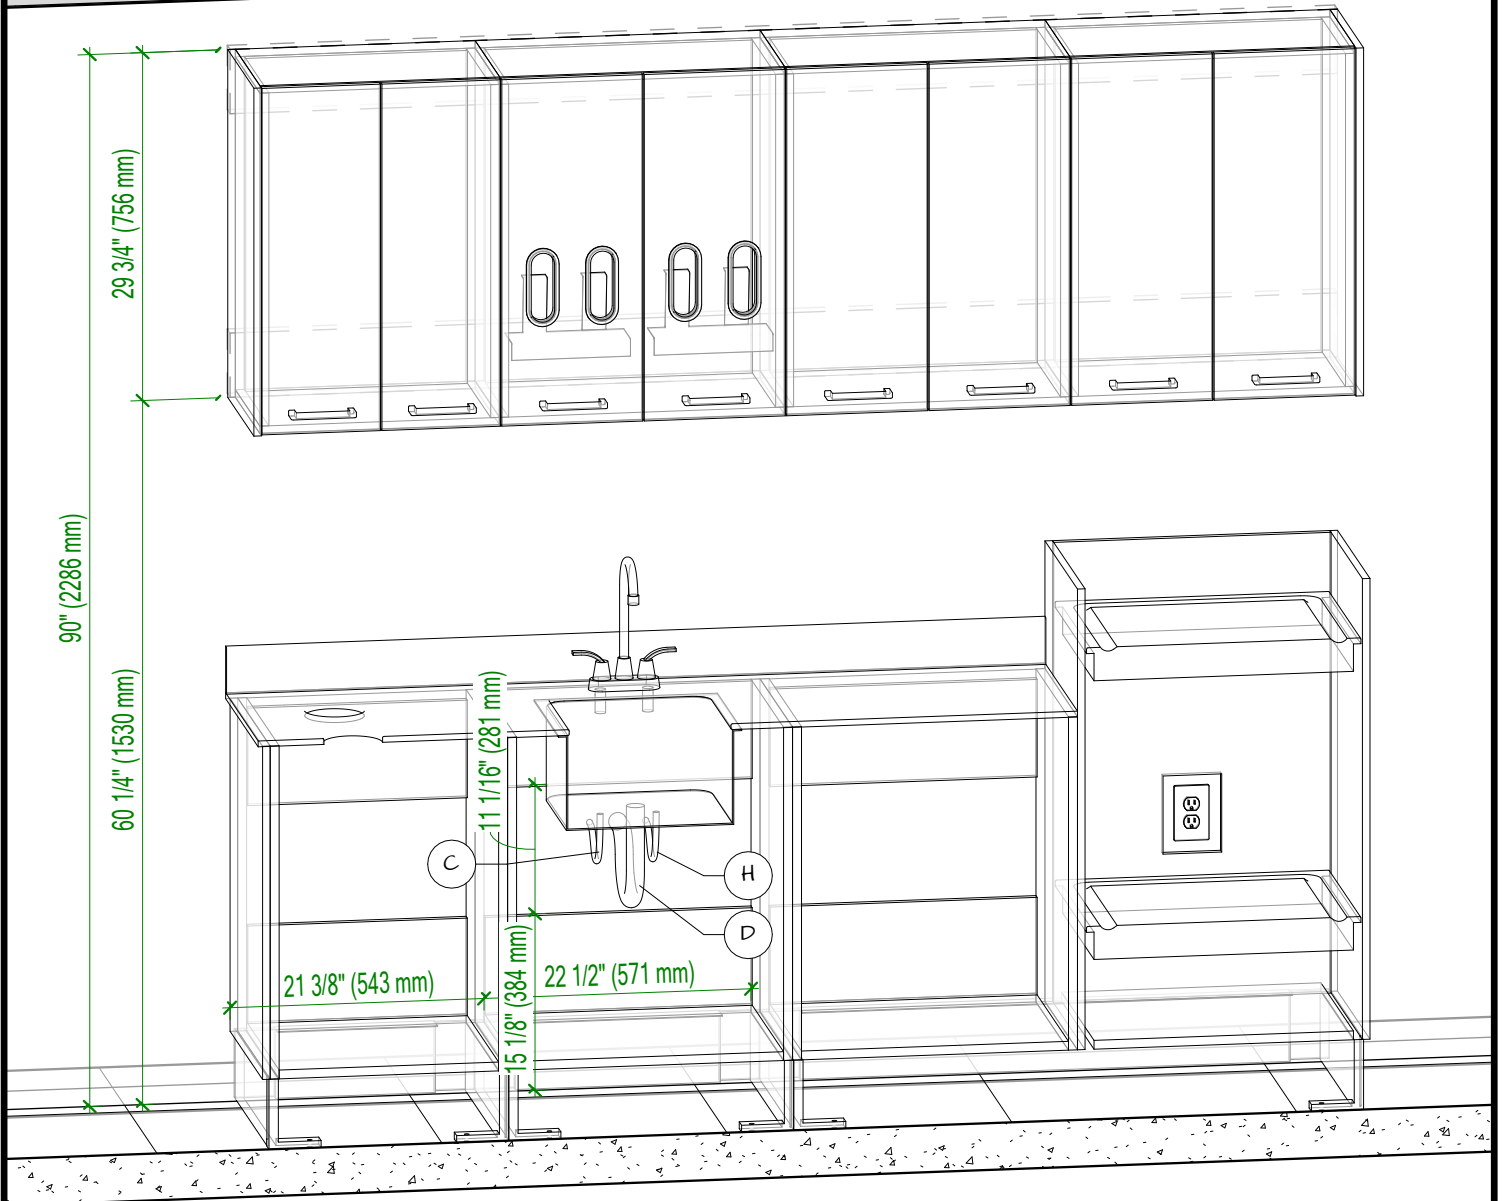

NOVA Solutions Inc.
217-342-7070
sales@novasolutionsinc.com

Utilities Drawing

Prepared for: Nova Solutions Inc.

LINEA

Project: STERILIZATION CENTER

Item #: ALSTR 00185

Drawn by: Justin Martin

Date: 02/19/25

U-1

Rev: 1



Prepared for: Nova Solutions Inc.

Rev: 1

NOVA Solutions Inc.
217-342-7070
sales@novasolutionsinc.com