


- D Dedicated Circuit
- Cold Water Supply
- 110 Volt Receptacle
- Hot Water Supply
- 220 Volt Receptacle
- Drain
- Air Supply


 NOVA SOLUTIONS, Inc.
 421 Industrial Avenue
 Effingham, Illinois 62401
 800.730.6682
 217.342.7070
 novadesk.com

TITLE: ALSTR-00068 SHEET: 1 OF 2


DRAWN BY: A Heaton DATE: 03/28/24 SIZE: C

DR2088

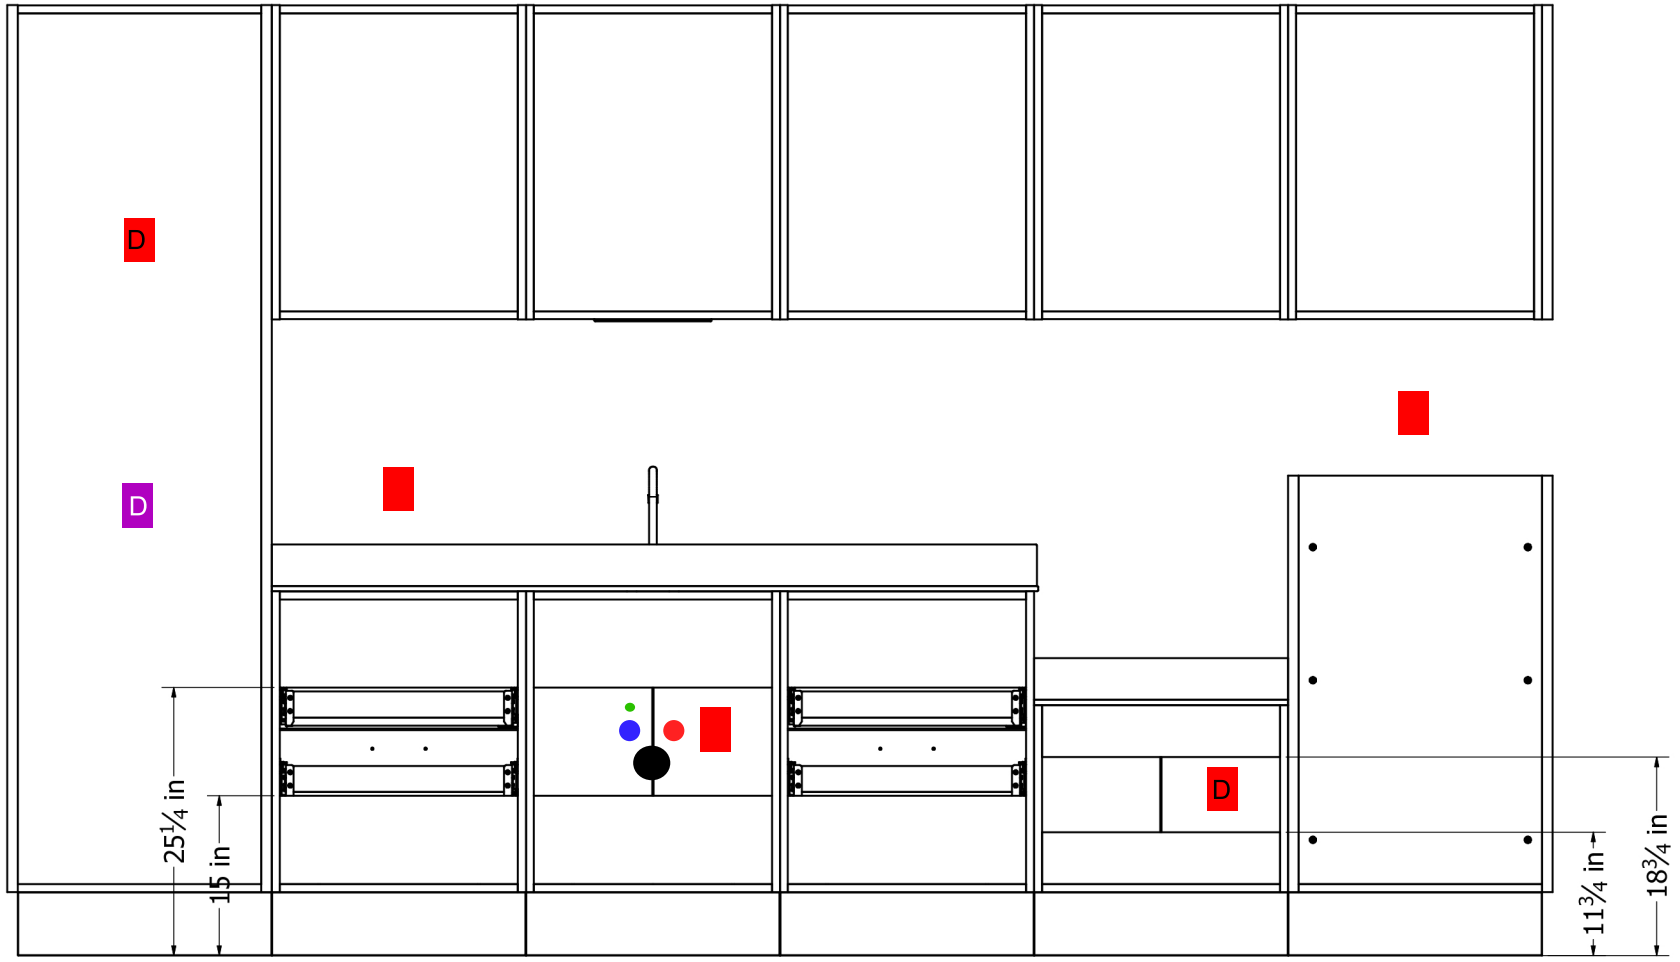

BACK VIEW

- D Dedicated Circuit
- Cold Water Supply
- 110 Volt Receptacle
- Hot Water Supply
- 220 Volt Receptacle
- Drain
- Air Supply

		NOVA Solutions, Inc. 421 Industrial Avenue Effingham, Illinois 62401 800.730.6682 217.342.7070 novadesk.com
TITLE:		SHEET: 2 OF 2
DRAWN BY:	DATE:	SIZE: C