

4

3

2

1

D

D

C

C

B


B

B

B

A

A

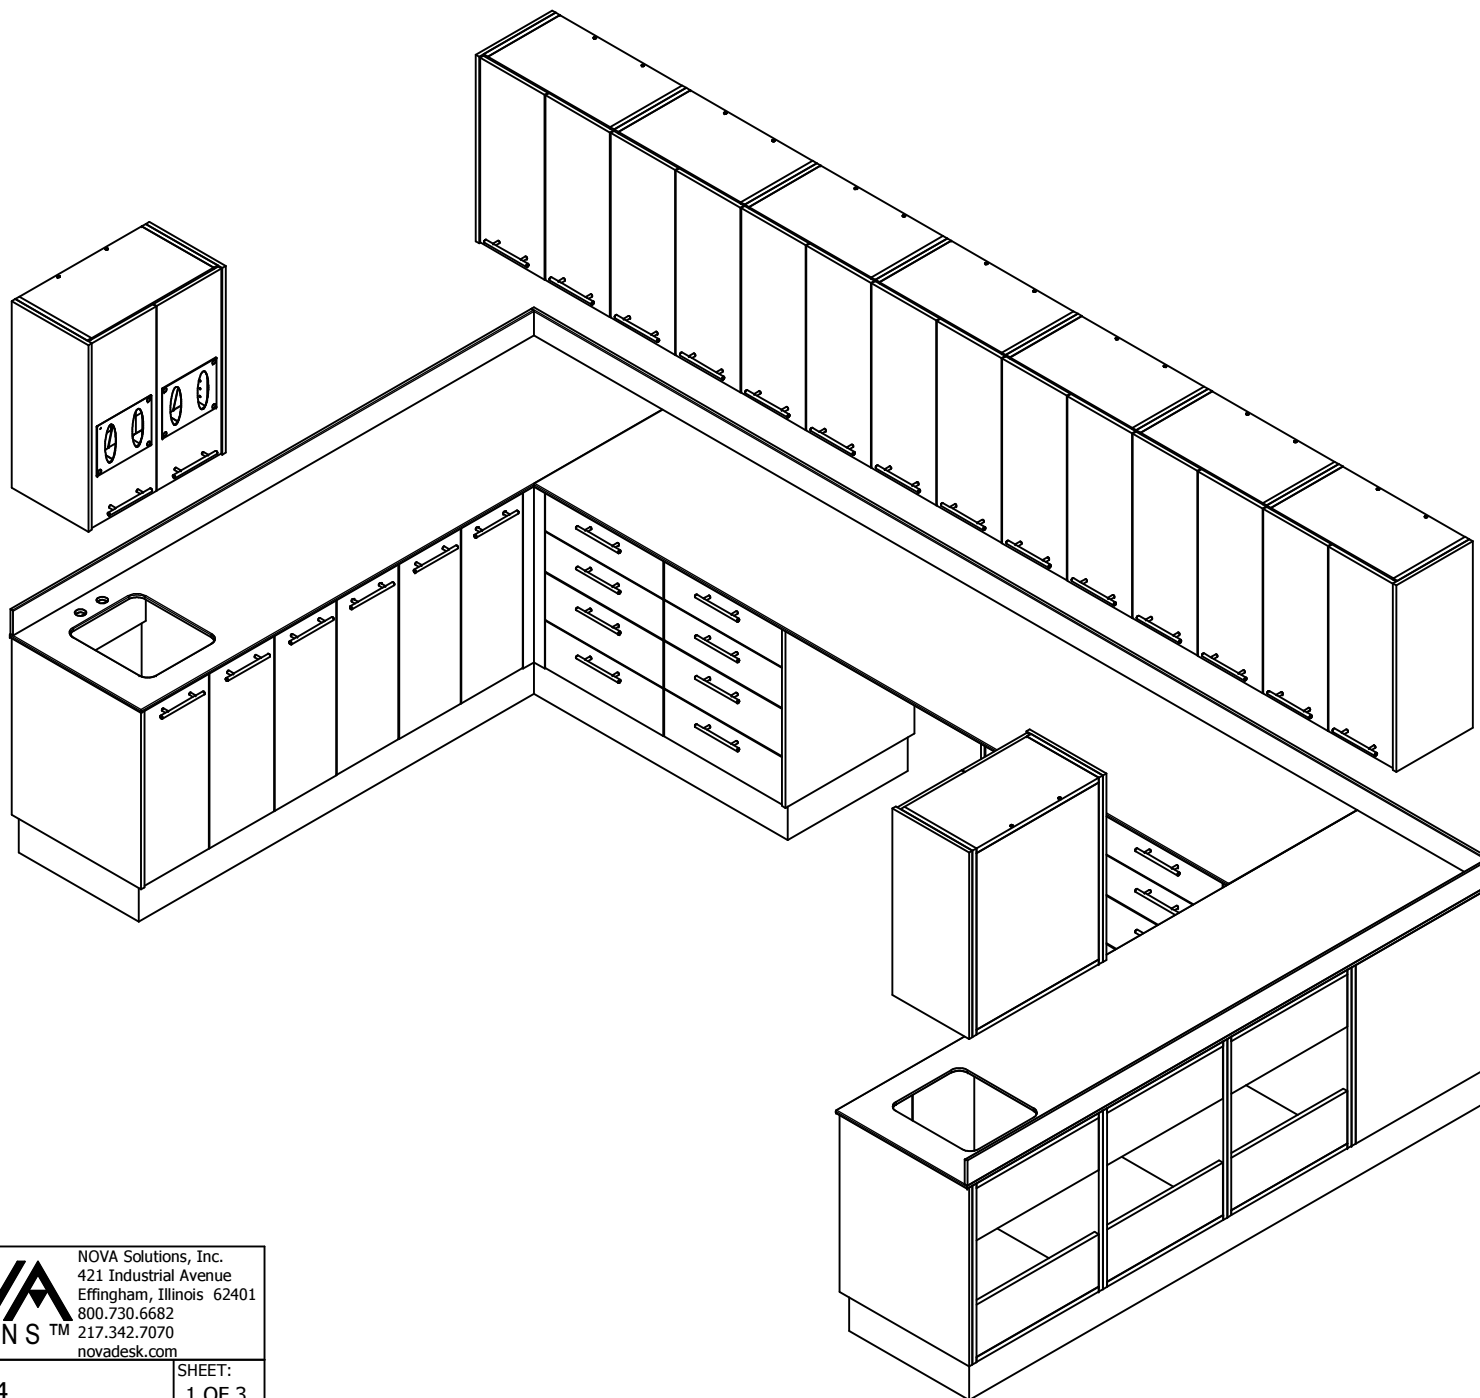

	NOVA Solutions, Inc. 421 Industrial Avenue Effingham, Illinois 62401 800.730.6682 217.342.7070 novadesk.com	
	<p>TITLE: ALSTR-00014</p> <p>SHEET: 1 OF 3</p>	

<p>DRAWN BY: A Heaton</p>	<p>DATE: 8/24/23</p>	<p>SIZE: C</p>
---------------------------	----------------------	----------------

4

3

4

2

1

4


3

2

1

D

D

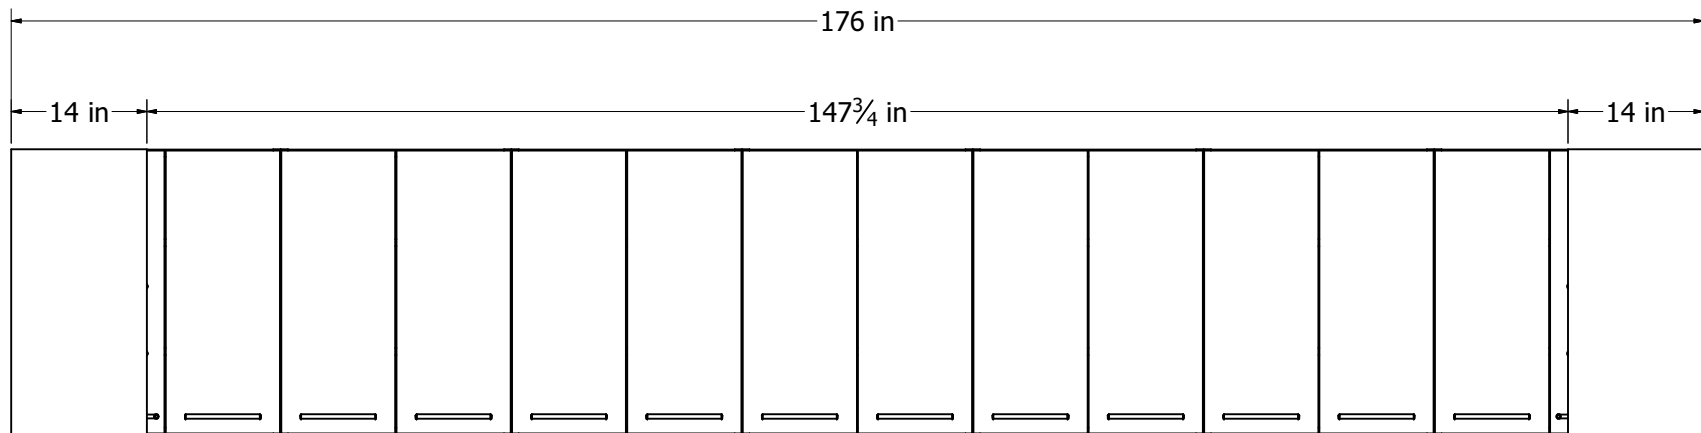


C

C

B

B

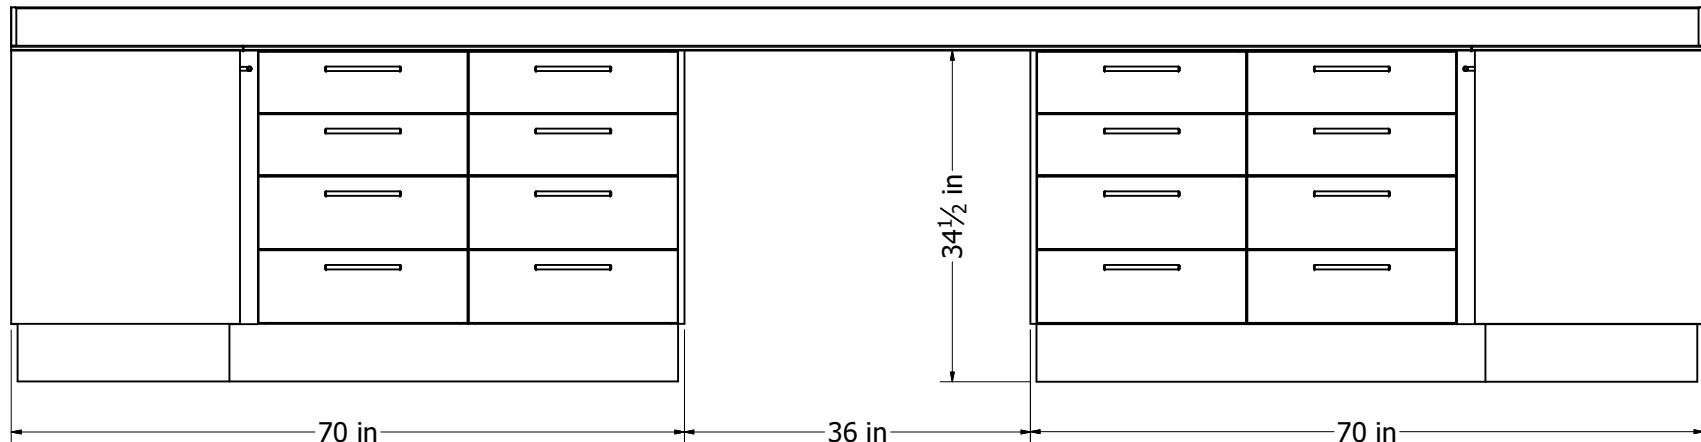

A

A

**NOVA SOLUTIONS™**  
 NOVA Solutions, Inc.  
 421 Industrial Avenue  
 Effingham, Illinois 62401  
 800.730.6682  
 217.342.7070  
 novadesk.com

TITLE:		SHEET: 2 OF 3
DRAWN BY:	DATE:	SIZE: C

4

3


4

2

1

A

A

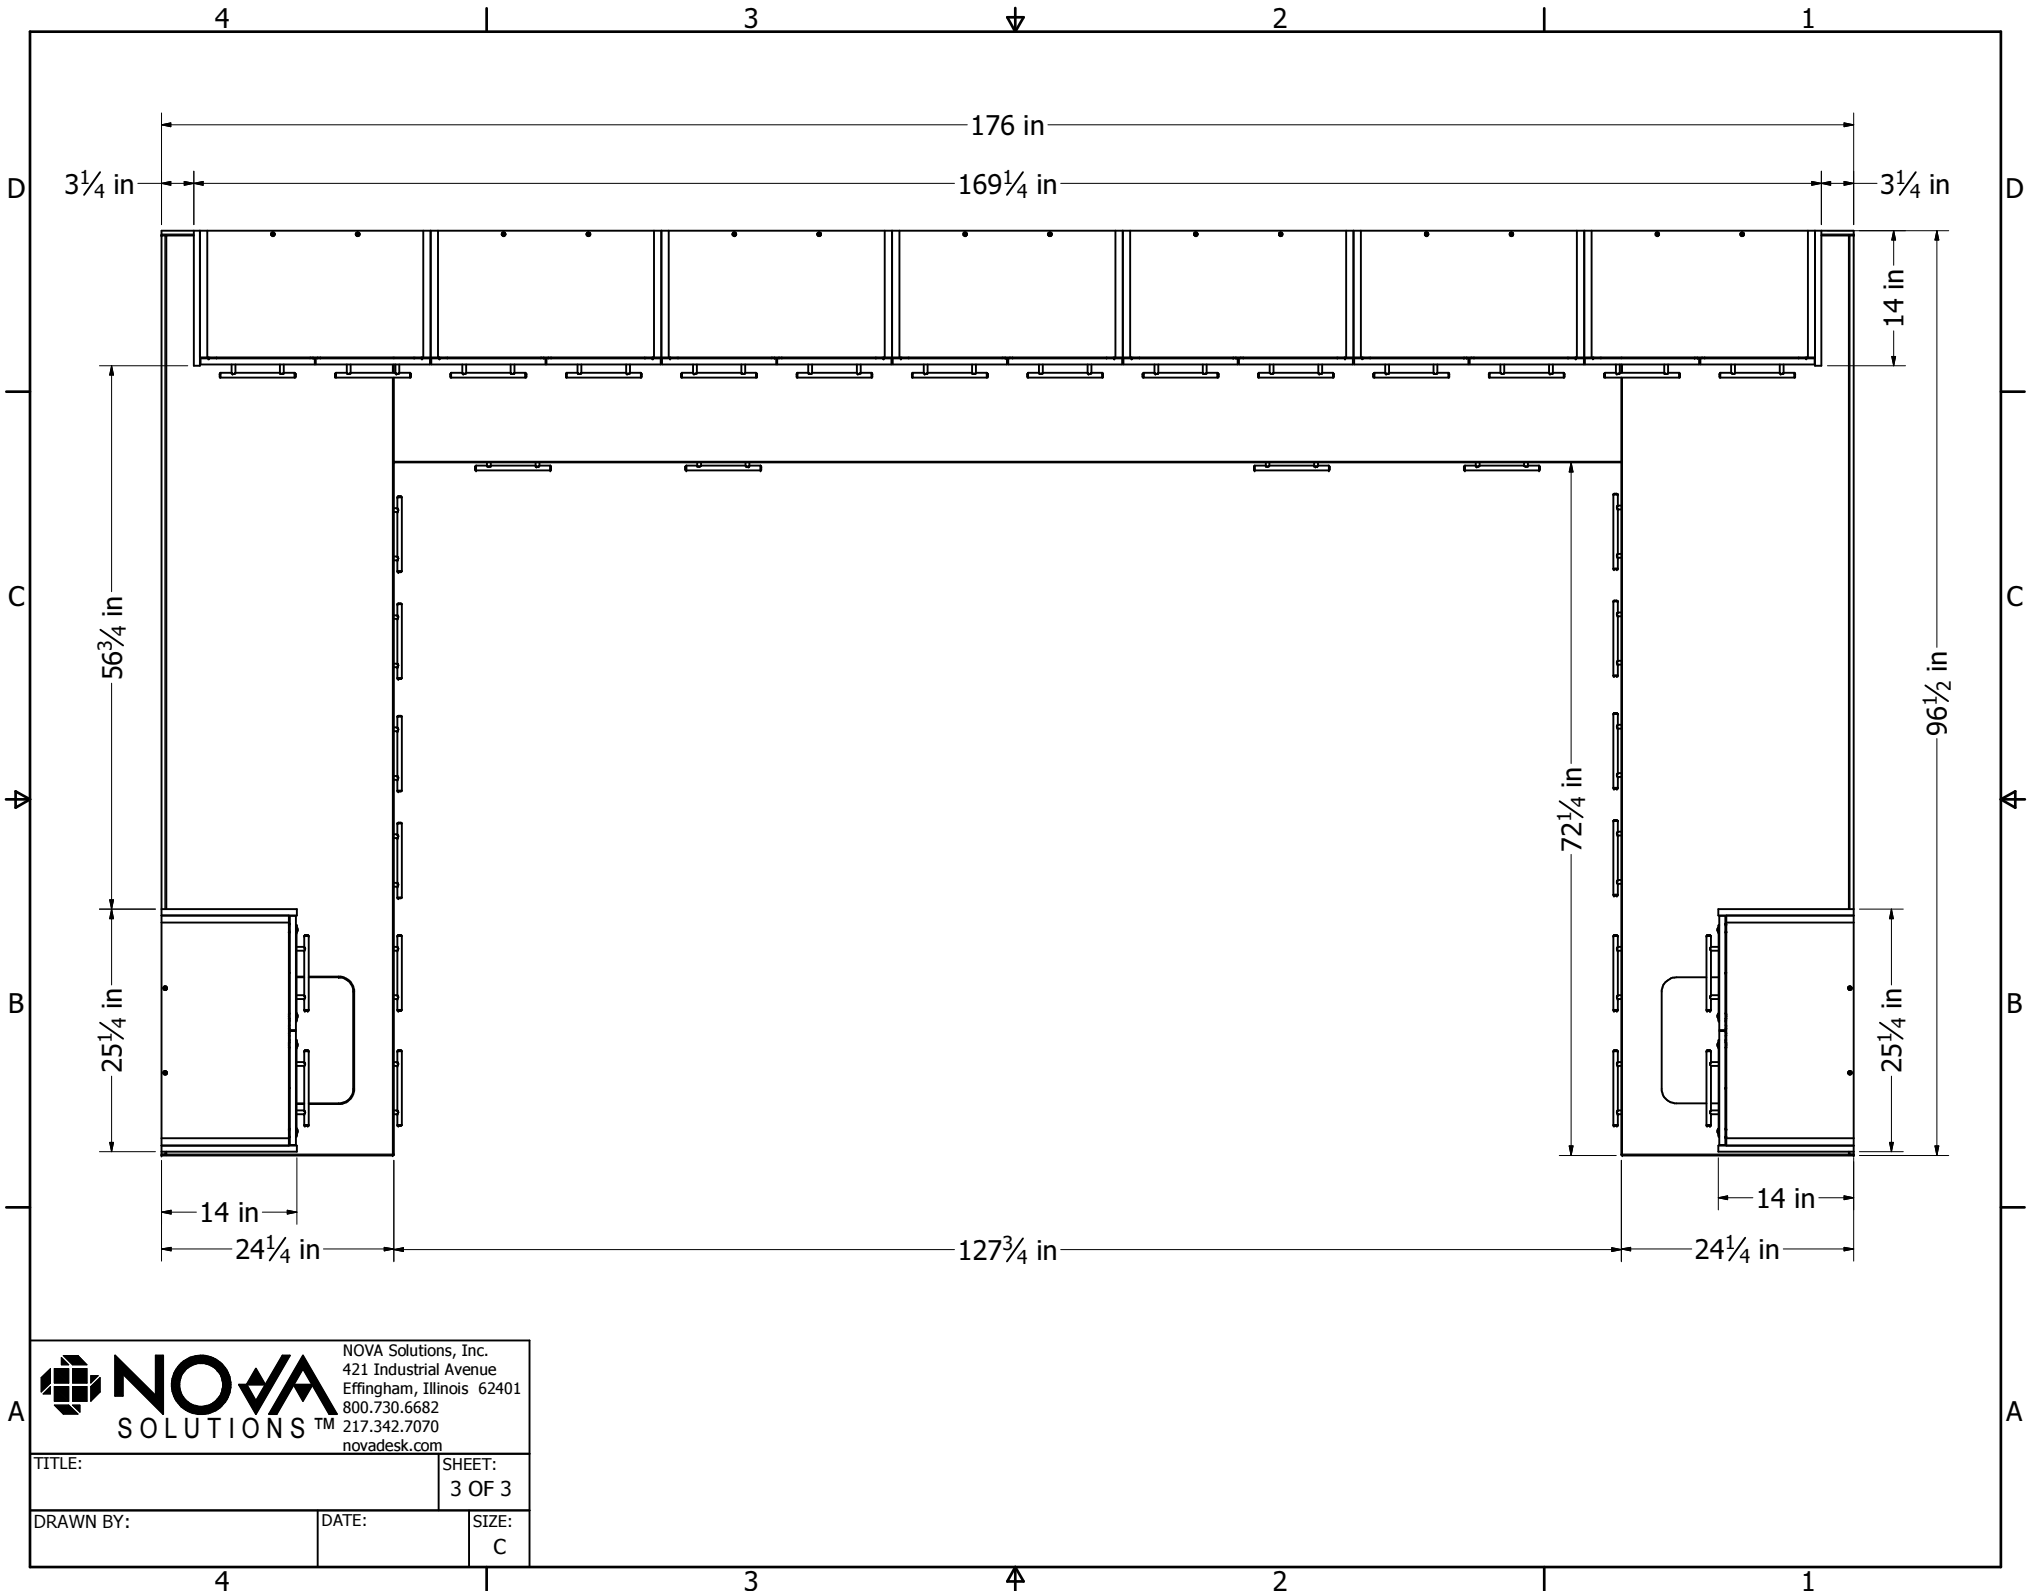


 NOVA SOLUTIONS, Inc.  
 421 Industrial Avenue  
 Effingham, Illinois 62401  
 800.730.6682  
 217.342.7070  
 novadesk.com

TITLE:		SHEET: 3 OF 3
DRAWN BY:	DATE:	SIZE: C