


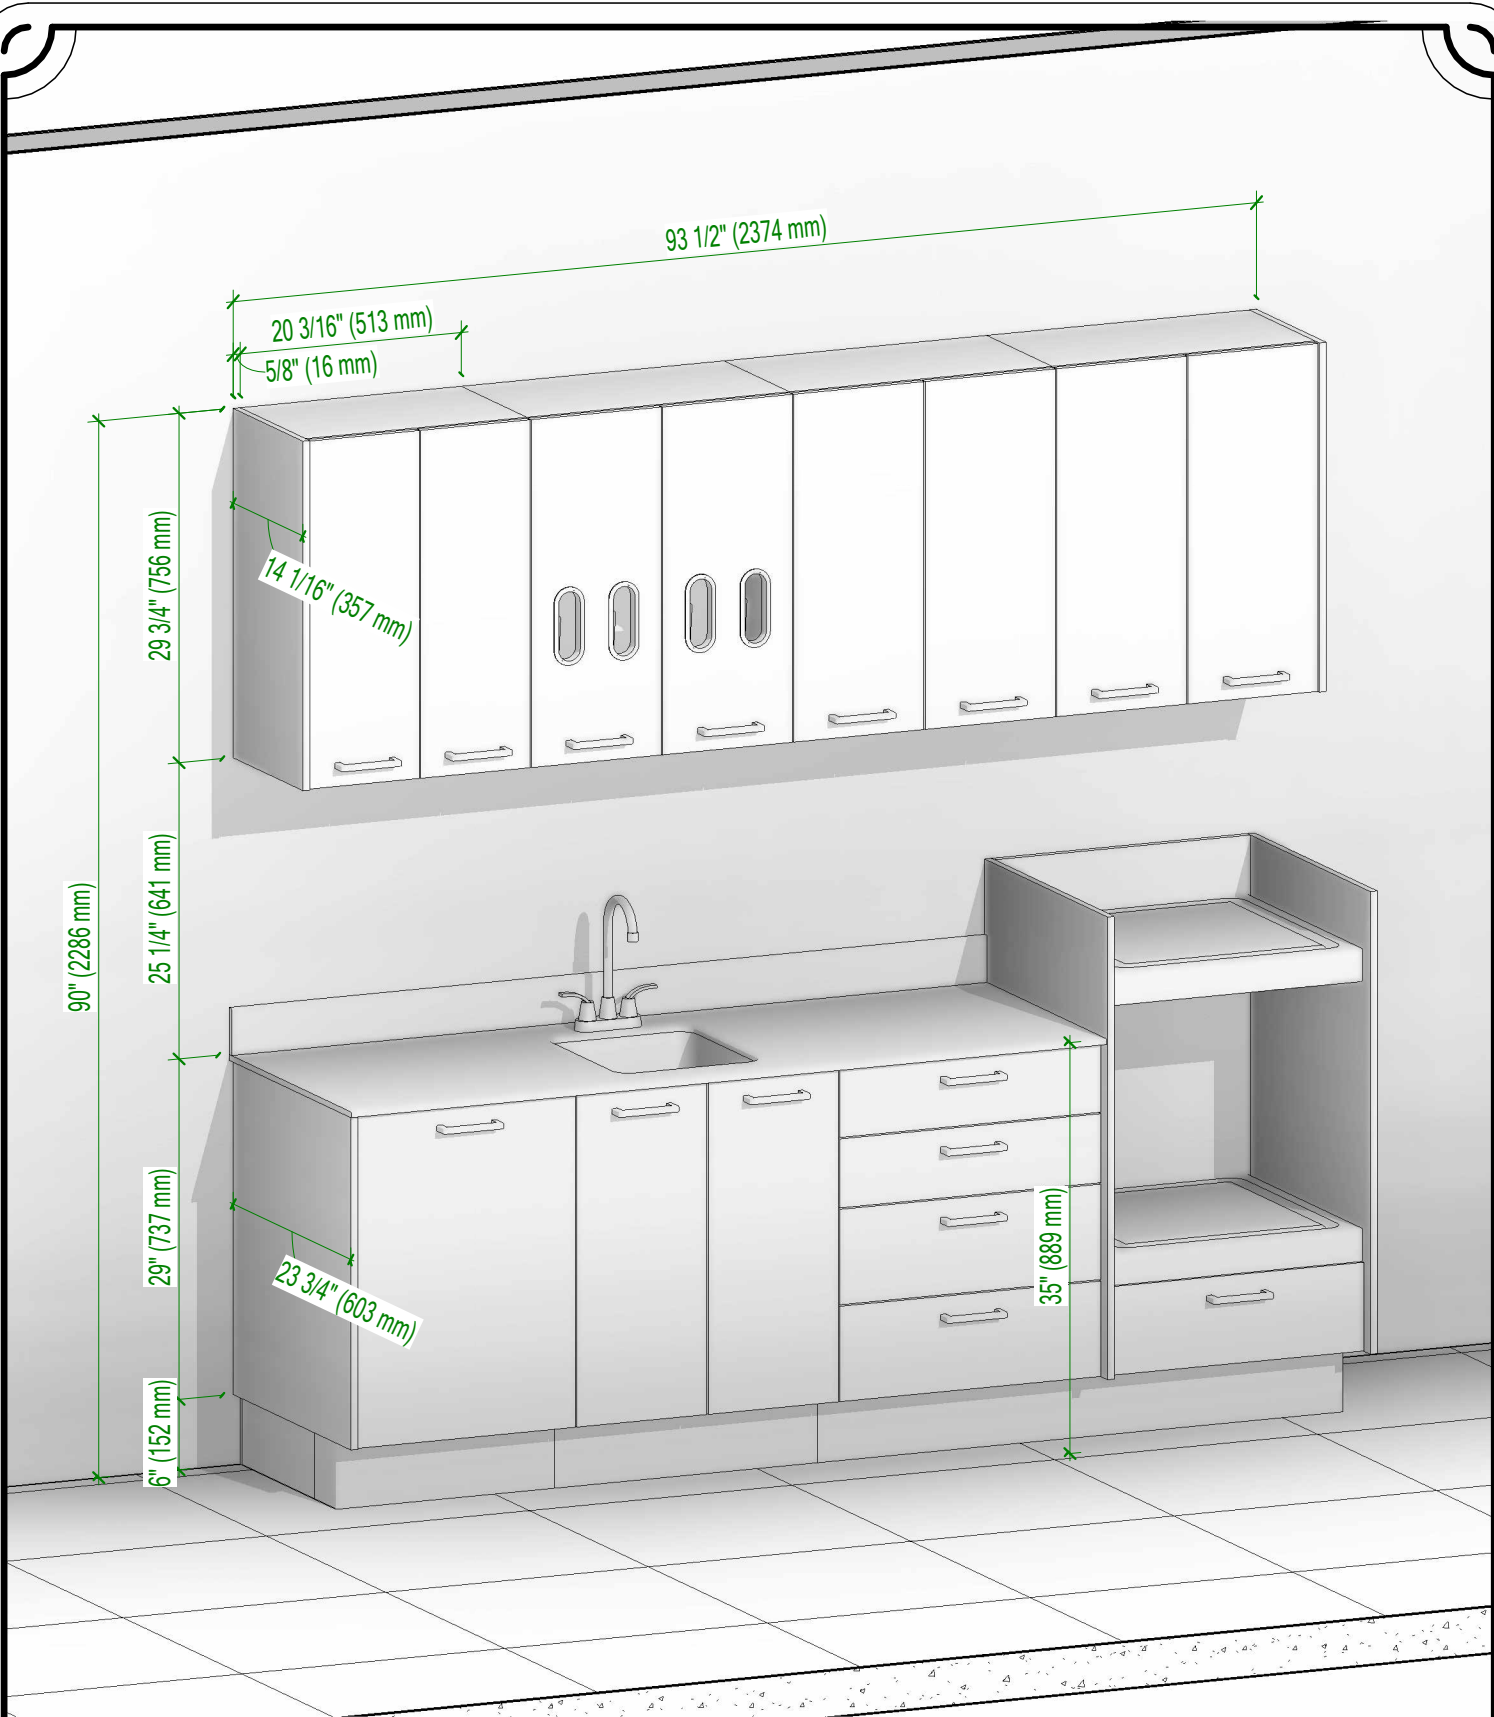

NOVA Solutions Inc.
217-342-7070
sales@novasolutionsinc.com

Sales Drawing

Prepared for: Nova Solutions Inc.

LINEA

Project	STERILIZATION CENTER
Item #	ALSTR 00184
Drawn by: Justin Martin	Date: 02/19/25

S-1

Rev: I