


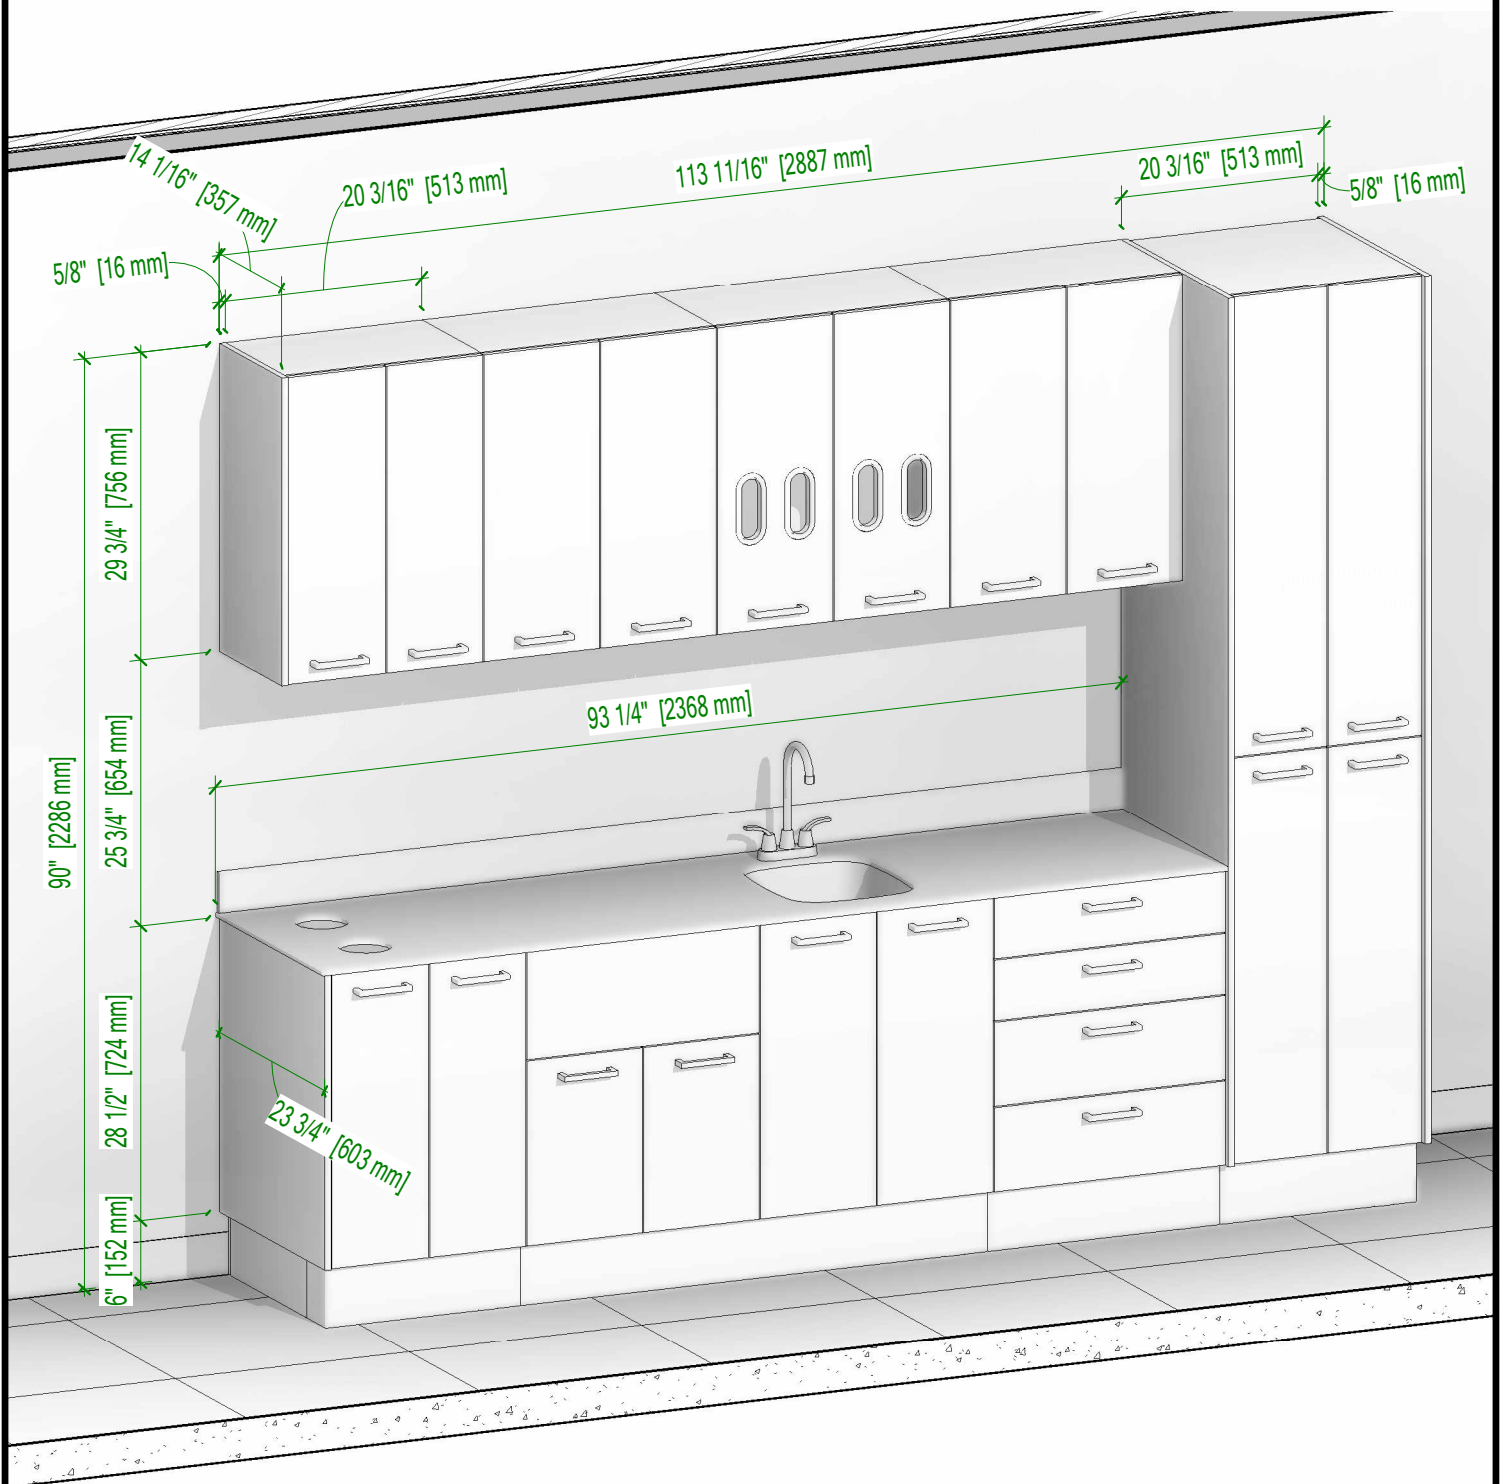

NOVA Solutions Inc.
217-342-7070
sales@novasolutionsinc.com

Sales Drawing

Prepared for: NOVA Solutions Inc.

LINEA

Project: STERILIZATION CENTER

Item #: ALSTR 00199

Drawn by: Justin Martin

Date: 04/10/24

S-1

Rev: 1